



Mountbatten House Hempstead Road, Bovington
£355,000



squire | estates

Mountbatten House Hempstead Road

Bovingdon, Hemel Hempstead

Located in the heart of Bovingdon village, this lovely apartment in the highly regarded Mountbatten House was built for the over 60's, and offers comfortable living in well maintained gardens.

Council Tax band: D

Tenure: Leasehold

- McCarthy & Stone Retirement Apartment
- Two double bedrooms and two shower rooms
- Friends and family guest Suite
- House Manager




squire | estates



squire | estates

Approx. 73.5 sq. metres (791.6 sq. feet)

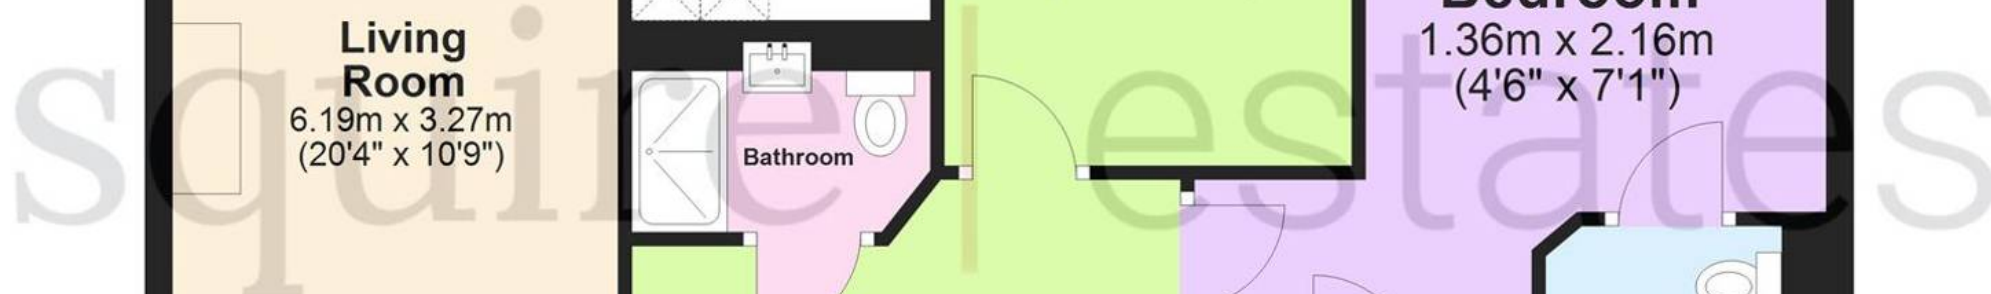

The Floor Plan is not to Scale and measurements and areas shown are approximate and therefore should be used for illustrative purposes only. The plan has been prepared with due diligence and whilst we have confidence in the information produced it should not be relied upon. Maximum lengths and widths are represented on the plan. If there are any aspects of particular importance, you should carry out or commission your own inspection of the

property. Copyright © SKMSTUDIO
Plan produced using PlanUp.□