



River Park, Hemel Hempstead



Spacious 2-bed ground floor apartment with private patio, garage, long lease (134 years). Generous living/dining room, modern kitchen, 2 bedrooms with built-in wardrobes, stylish bathroom, storage.
Council Tax band: D


Tenure: Leasehold

- Two bedroom apartment
- Ground floor
- CHAIN FREE
- 134 Years on lease
- Patio doors to patio
- Garage
- River views
- Parking permit



Floor Plan

Approx. 59.9 sq. metres (644.8 sq. feet)

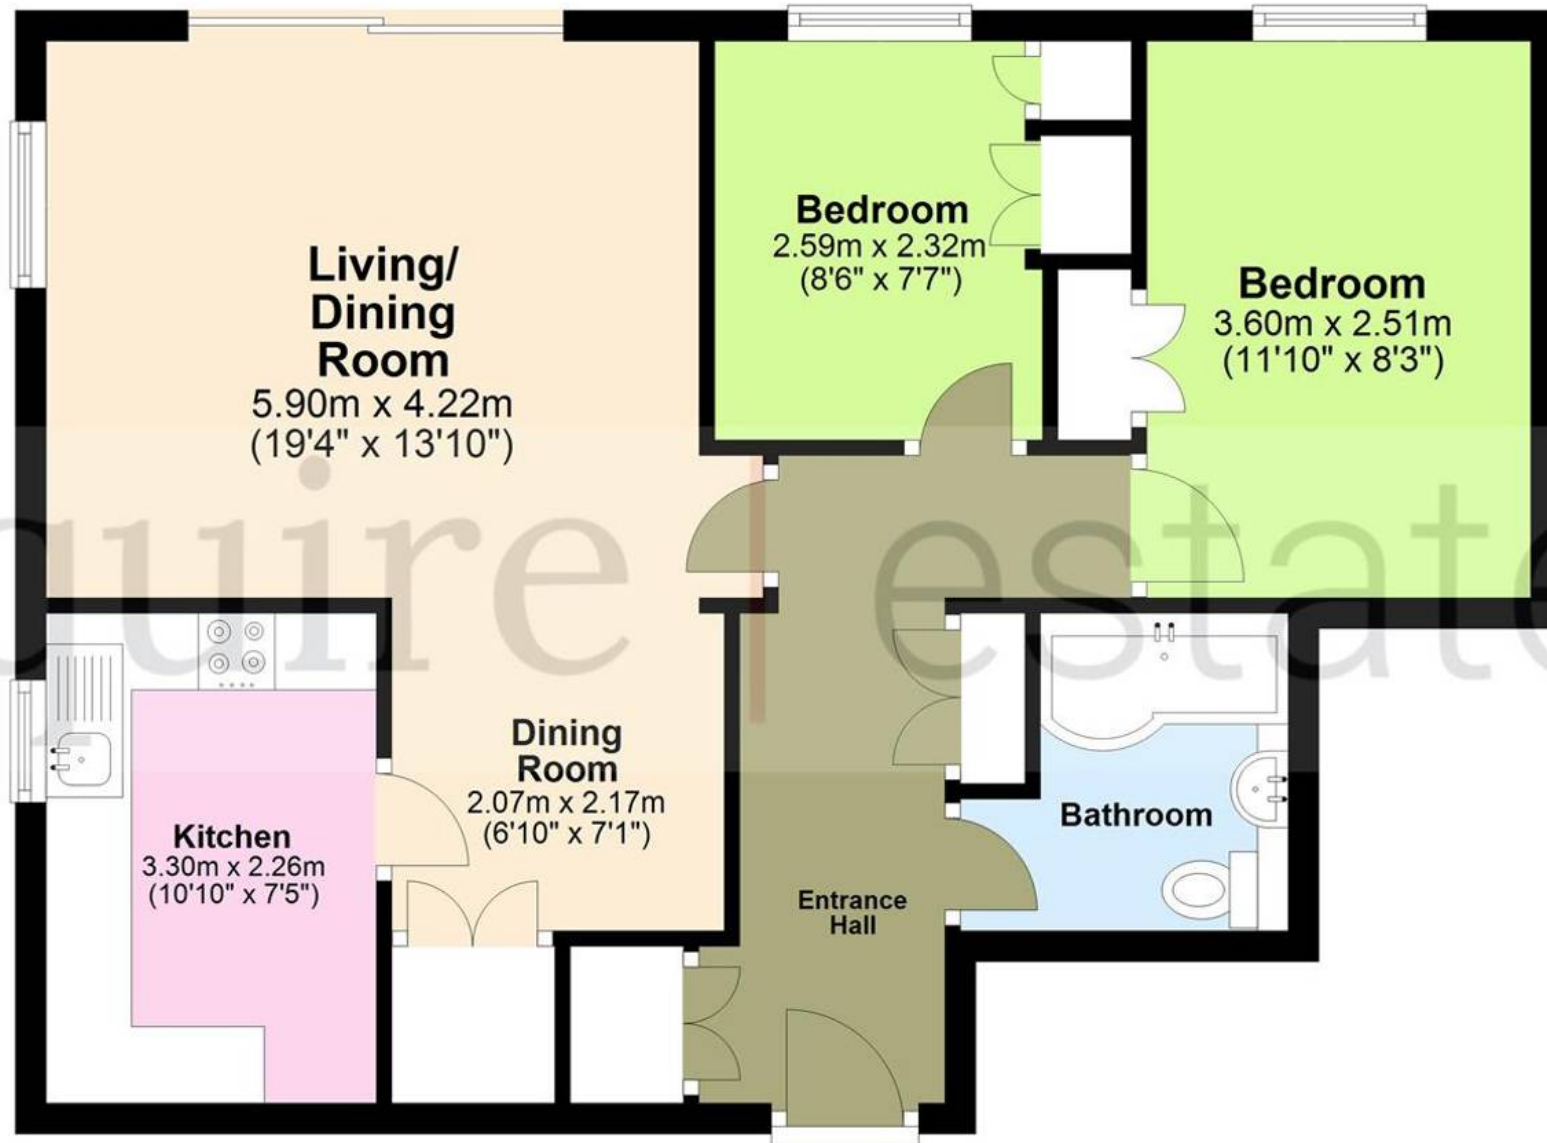

Total area: approx. 59.9 sq. metres (644.8 sq. feet)

The Floor Plan is not to Scale and measurements and areas shown are approximate and therefore should be used for illustrative purposes only. The plan has been prepared with due diligence and whilst we have confidence in the information produced it should not be relied upon. Maximum lengths and widths are represented on the plan. If there are any aspects of particular importance, you should carry out or commission your own inspection of the property. Copyright © SKMSTUDIO
Plan produced using PlanUp.□